
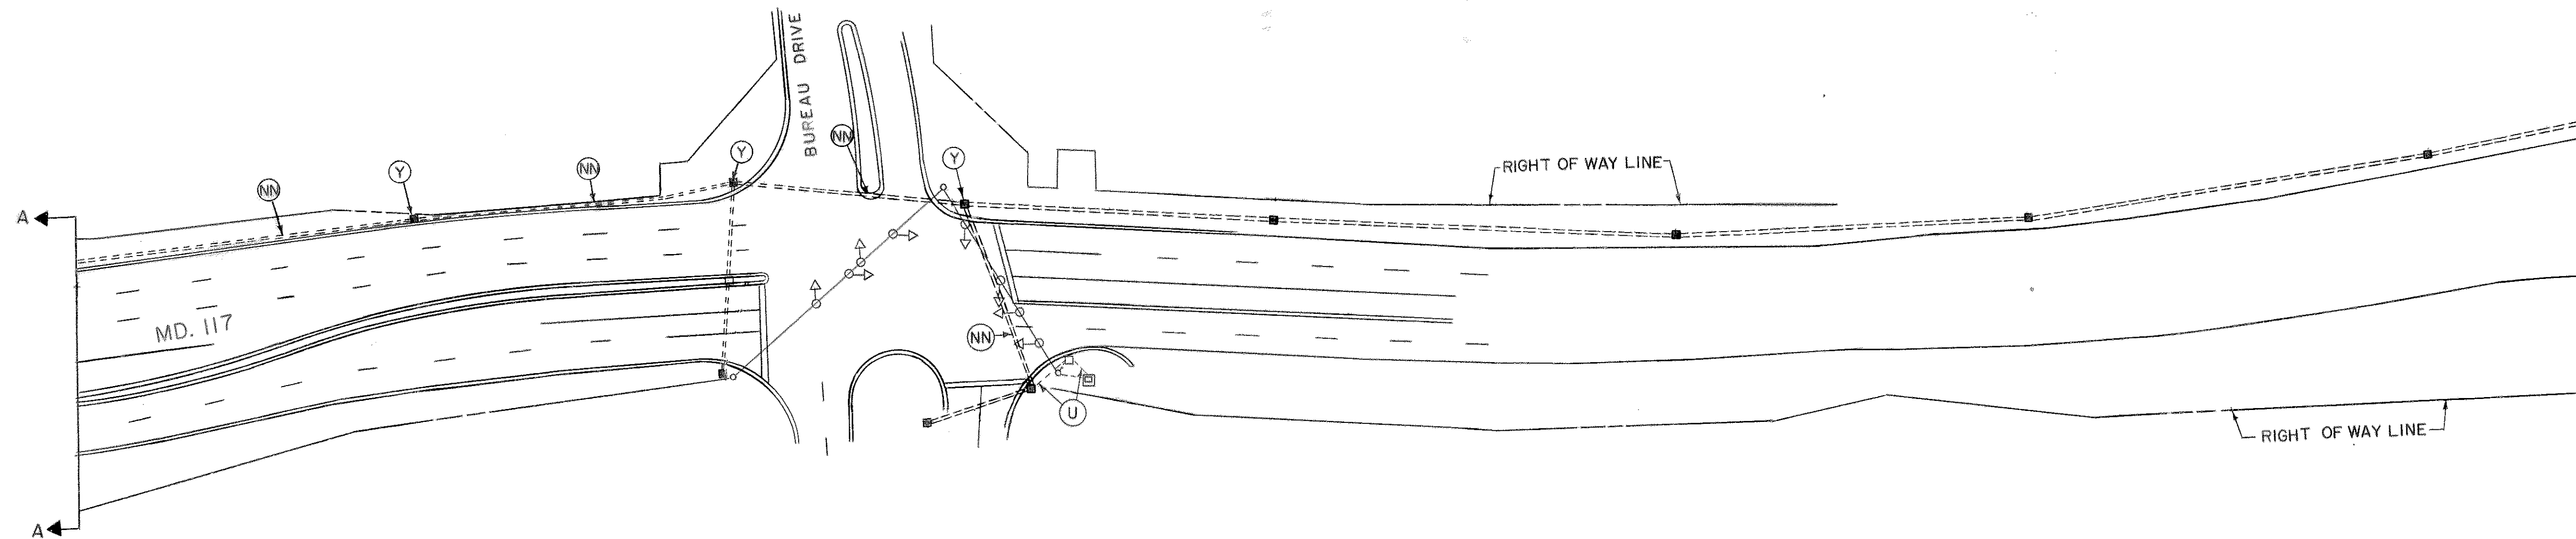


F.H.W.A. REGION NO.	STATE	FED. AID PROJ. NO.	SHEET NO.	TOTAL SHEETS
3	MD.		2	13

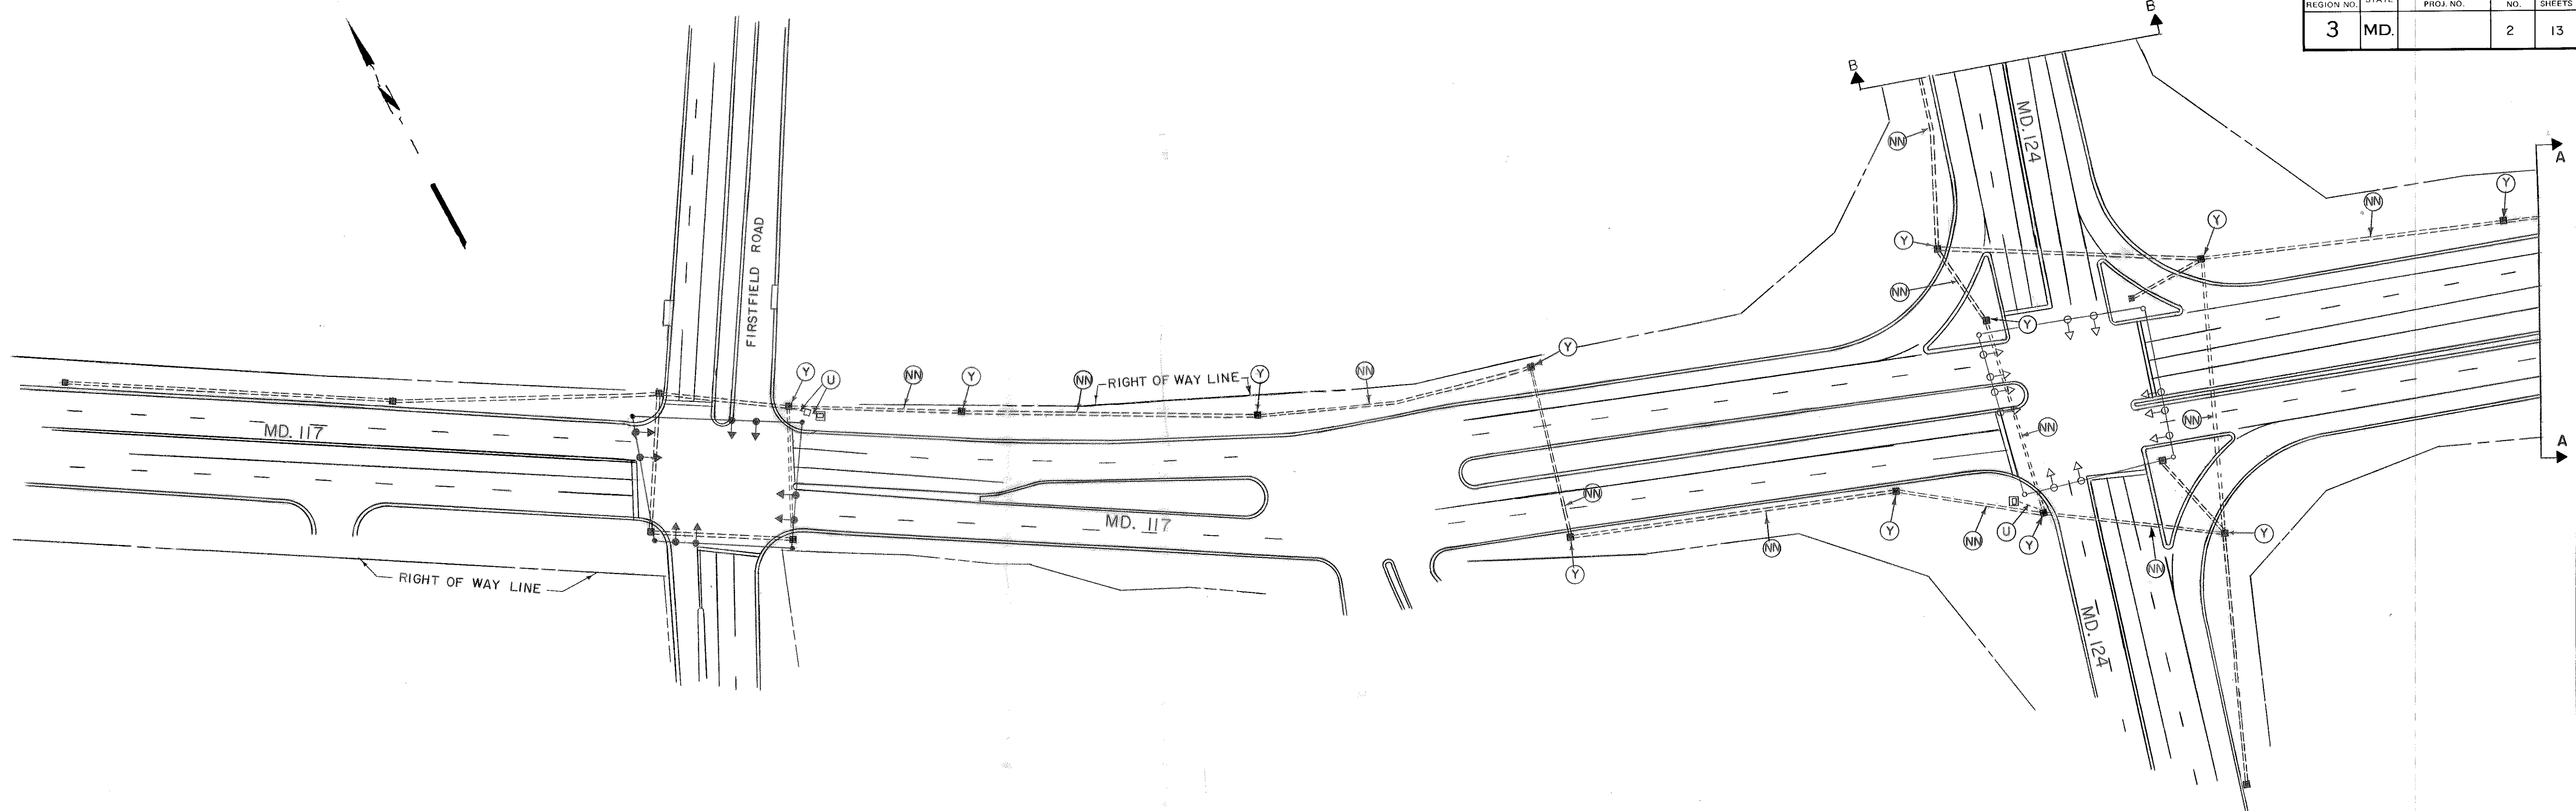

[Signature] 2/13/85
APPROVAL: CHIEF SIGNAL DESIGN
SECTION

[Signature] 2/13/85
APPROVAL: DISTRICT
TRAFFIC ENGINEER

[Signature] 2-12-85
APPROVAL: CHIEF BUREAU
OF
TRAFFIC ENGINEERING

[Signature] 2-15-85
APPROVAL: DEP'TY CHIEF ENGINEER
TRAFFIC

REVISIONS

STATE OF MARYLAND
DEPARTMENT OF TRANSPORTATION
STATE HIGHWAY ADMINISTRATION
OFFICE OF TRAFFIC — BUREAU OF TRAFFIC ENGINEERING
INTERCONNECT FOR MD. 117 AND MD. 124

SCALE: 1" = 50' DATE: 9/14/84 CONTRACT NO.: M-508-501-385

DRAWN BY: D. MILLER COUNTY: MONTGOMERY

DESIGNED BY: SIGNAL NO.:

CHECKED BY: *[Signature]* 2/11/85

DRAWING NO.

TS-2030